



CROSS SECTION

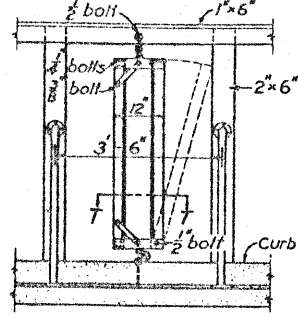


ELEVATION

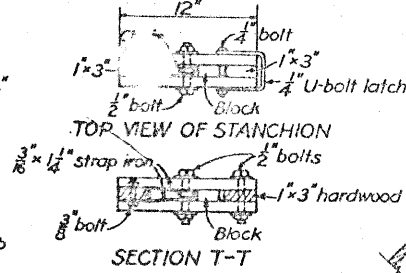


TOP VIEW OF STANCHION

SECTION T-T

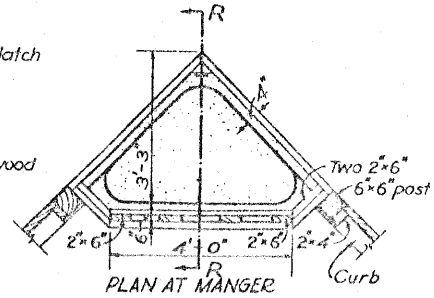


PLAN AT MANGER

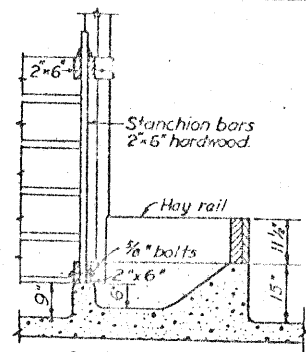


SECTION R-R


WOOD COW STALL AND STANCHION

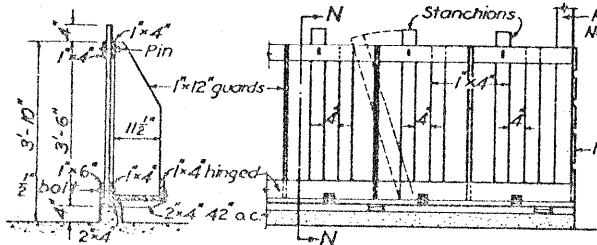


SECTION N-N

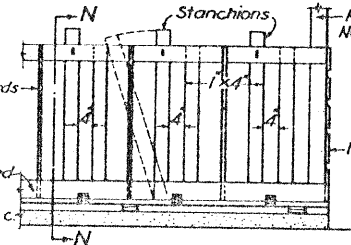

ELEVATION AT MANGER

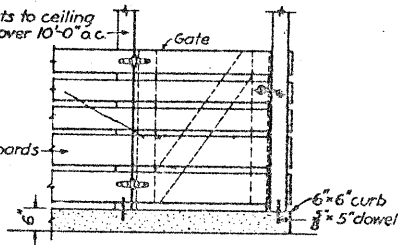


ELEVATION AT GATE

 

PLAN AT GATE



PLAN AT MANGER

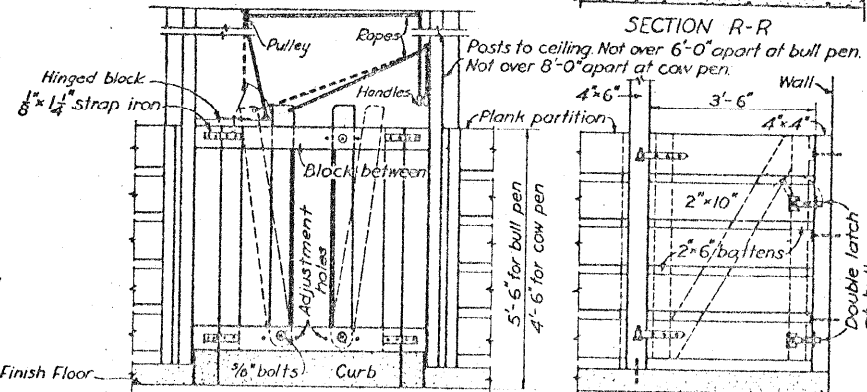


INTERIOR ELEVATION SHOWING STANCHION

ELEVATION AT GATE

COW AND BULL PENS


CALF PEN

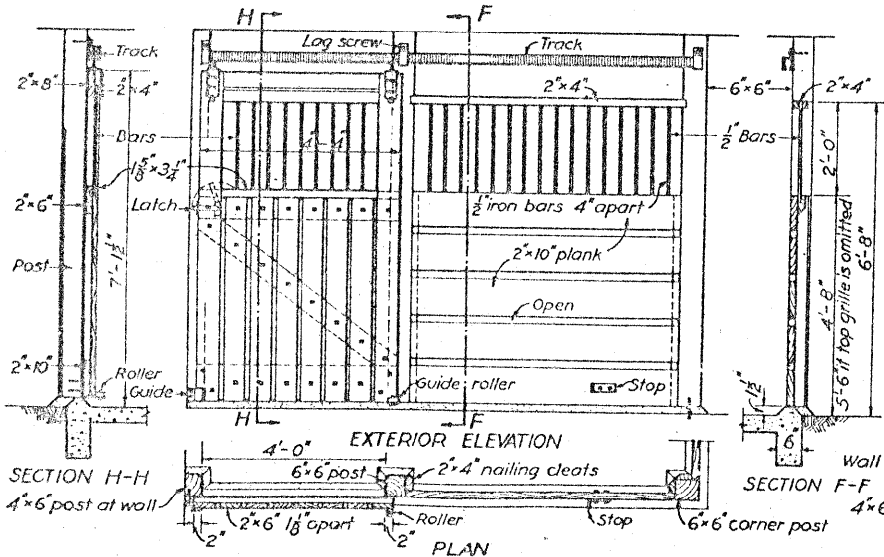

EXTERIOR ELEVATION

SECTION H-H


PLAN

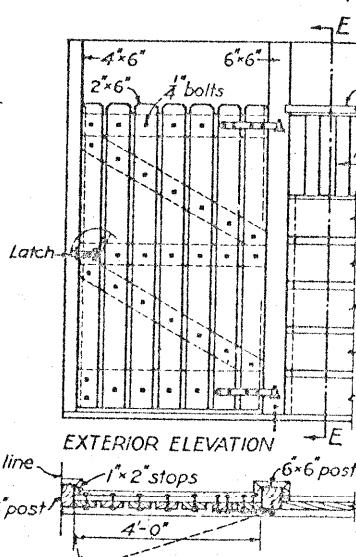

EXTERIOR ELEVATION

SECTION F-F

PLAN

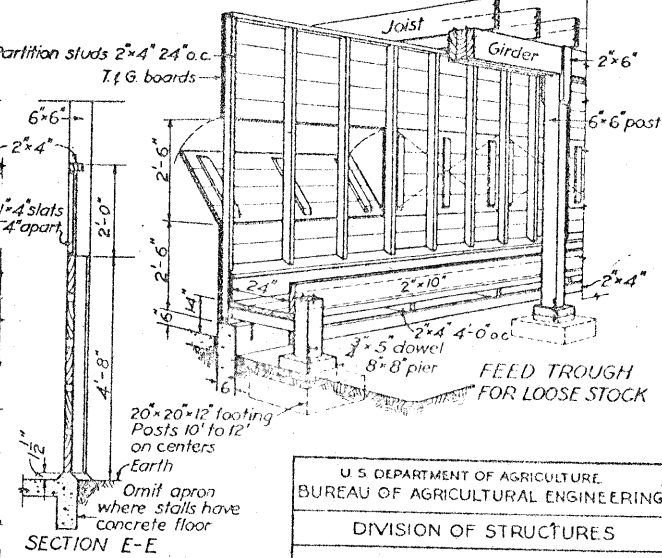

SECTION E-E

FEED TROUGH FOR LOOSE STOCK

WITHOUT SLIDING GATE

HORSE BOX STALLS

WITH SWINGING GATE

This archival plan is provided as a study plan only and may not be suitable for construction without modification, and may not be appropriate for all locales. Code officials and other authorities should always be consulted before any construction is attempted.

U S DEPARTMENT OF AGRICULTURE			
BUREAU OF AGRICULTURAL ENGINEERING			
DIVISION OF STRUCTURES			
BOX STALL AND PEN DETAILS			
Scale: 1/2" = 1'-0"	CHECKED	SHEET OF SHEETS	
Drawn by: G. L. E.		SERIAL NO.	
Traced by: R. C. G. E.		5107	

REVISED NOV. 6 1946
REVISED 1948
REVISED JUNE 1949