


PART PLAN

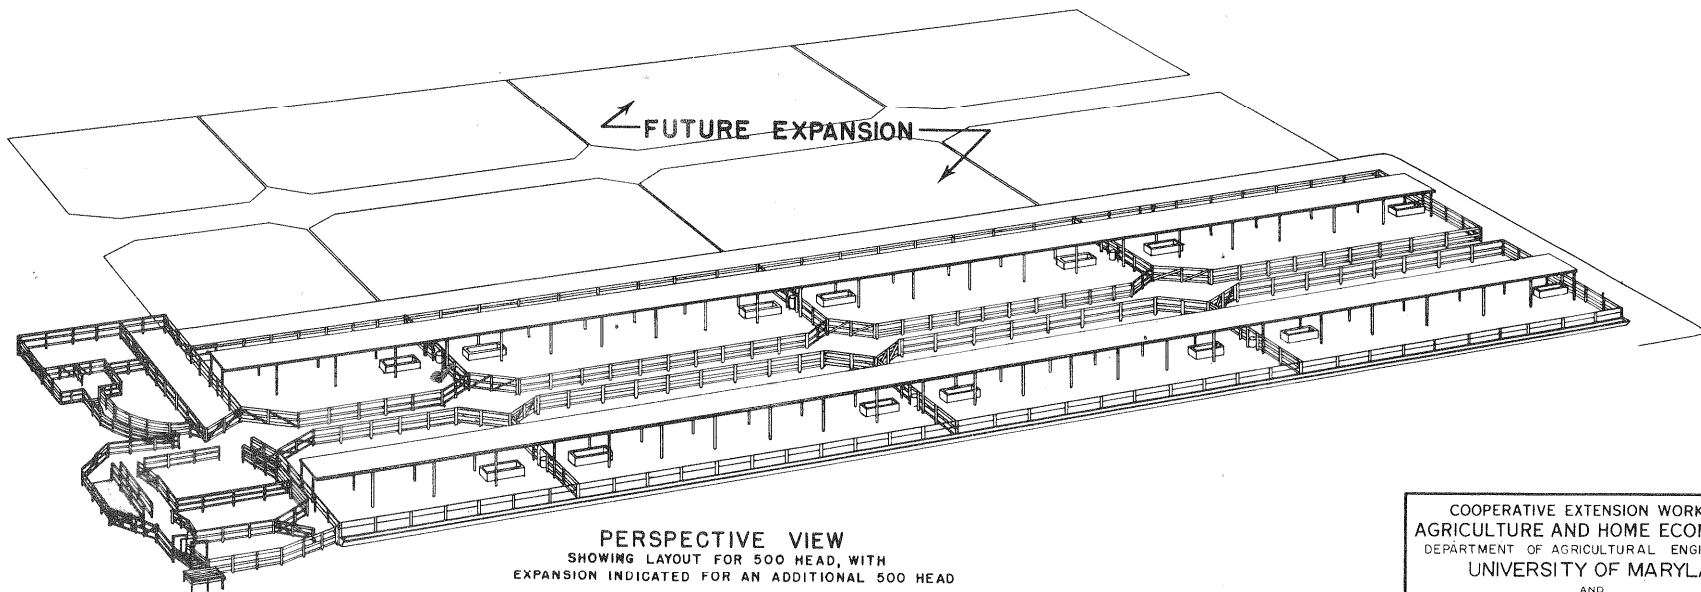

PERSPECTIVE VIEW
 SHOWING LAYOUT FOR 500 HEAD, WITH
 EXPANSION INDICATED FOR AN ADDITIONAL 500 HEAD

COOPERATIVE EXTENSION WORK IN
 AGRICULTURE AND HOME ECONOMICS
 DEPARTMENT OF AGRICULTURAL ENGINEERING
 UNIVERSITY OF MARYLAND
 AND
 UNITED STATES DEPARTMENT OF AGRICULTURE COOPERATING

CORRAL & FEED LOTS
 FOR BEEF CATTLE

ARIZ. '61 EX. 5920 SHEET 1 OF 1

Note: This archival plan is provided as a study plan only and may not be suitable for construction without modification, and may not be appropriate for all locales. Code officials and other authorities should always be consulted before any construction is attempted.