


DETAIL OF OUTSIDE FIREPLACE & SCALE 0 1 FT.

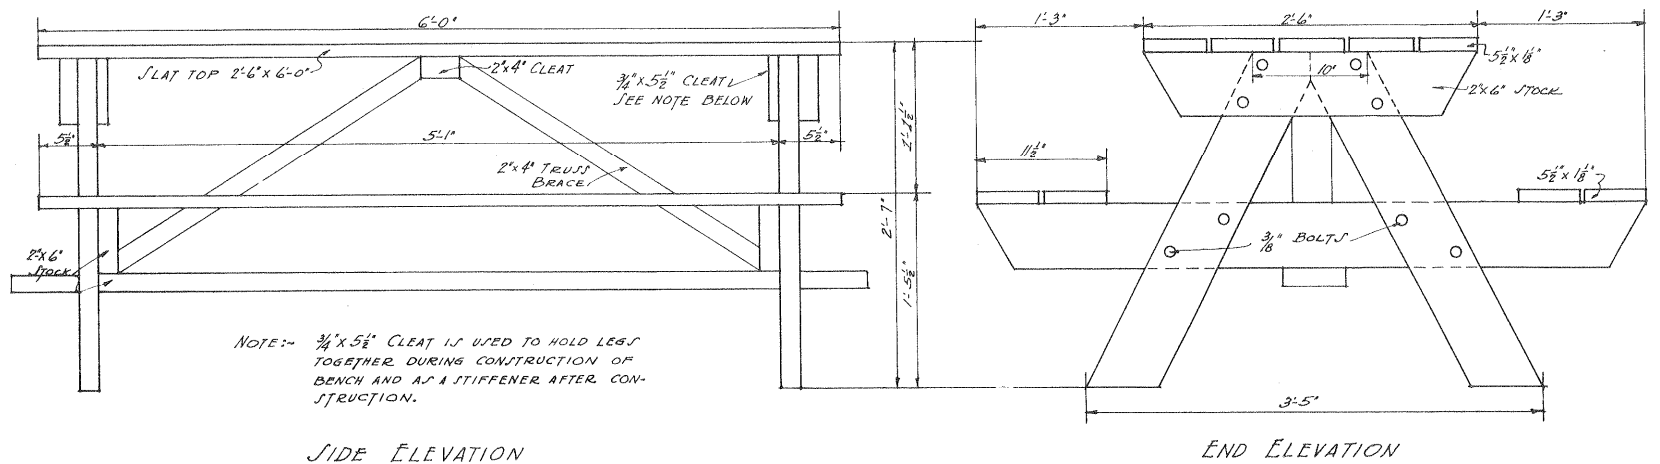

DETAIL OF OUTDOOR PICNIC TABLE  
SCALE 0 1 FT.

COOPERATIVE EXTENSION WORK IN  
 AGRICULTURE AND HOME ECONOMICS  
 DEPARTMENT OF AGRICULTURAL ENGINEERING  
 UNIVERSITY OF MARYLAND  
 AND  
 UNITED STATES DEPARTMENT OF AGRICULTURE COOPERATING

OUTDOOR FIREPLACE & TABLE

MASS.	EX. 5188	SHEET 1 OF 1
-------	----------	--------------

Note:  
 This archival plan is provided as a **study plan** only and may not be suitable for construction without modification, and may not be appropriate for all locales. Code officials and other authorities should always be consulted before any construction is attempted.